



VINDSPLAN SKALA 1:100

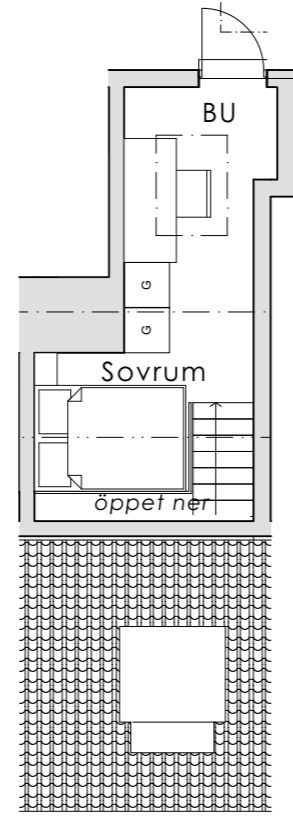

LOFT SKALA 1:100

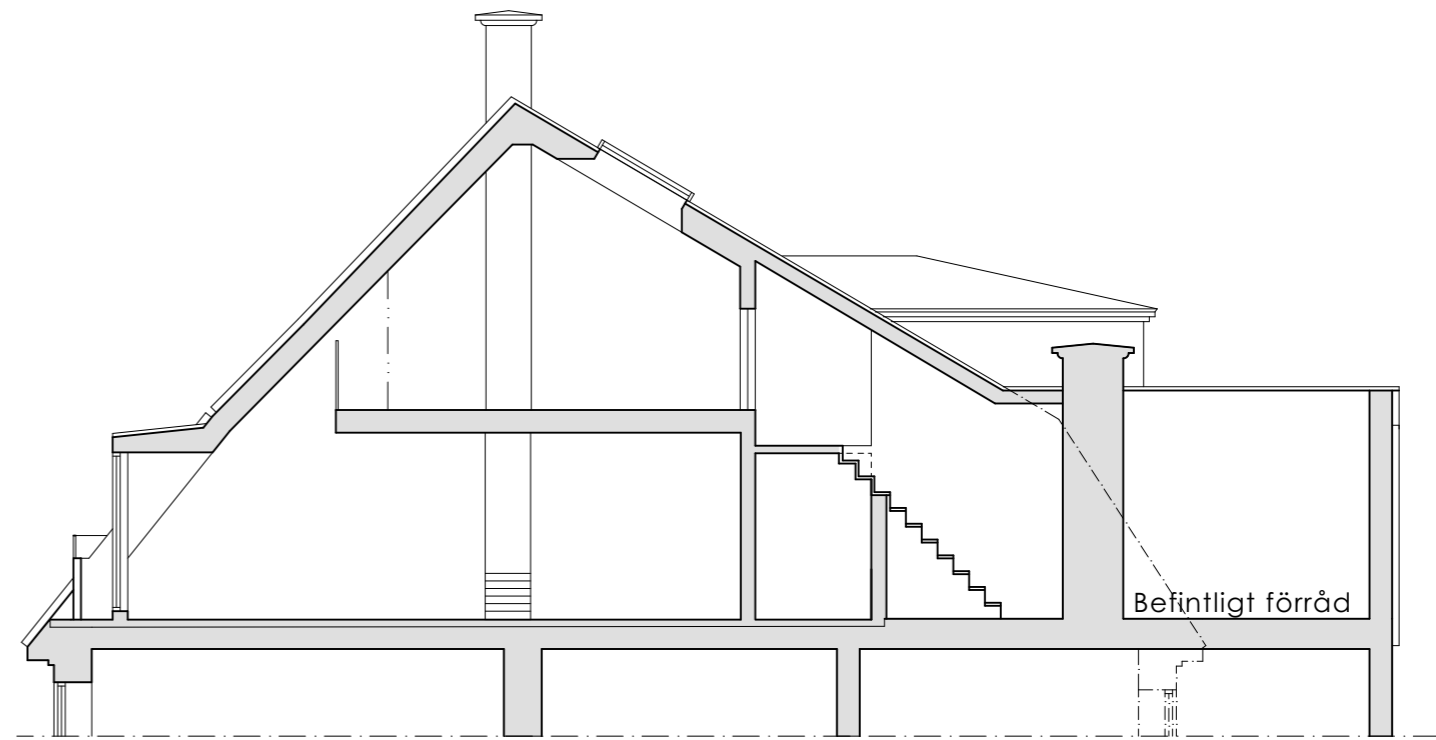

SEKTION C-C SKALA 1:100

SKALA 1:100

